



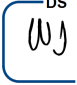
STATE OF NORTH CAROLINA  
DEPARTMENT OF TRANSPORTATION

ROY COOPER  
GOVERNOR

JAMES H. TROGDON, III  
SECRETARY

March 8, 2019

**ADDENDUM # 1**

To: Plan Holders <sup>DS</sup>  
From: Wes Jamsion   
Division Project Manager

RE: **Plan Sheet Revision**  
Contract ID: DN00272  
County: Henderson  
Letting Date: March 12, 2019

The above contract has experienced the following revisions:

Replace plan sheet **TMP-2A** with the attached revised plan sheet. This revision addresses the discrepancy between the size of the Berea Church Road sign on sheet **TMP-2** and sheet **TMP-2A**.

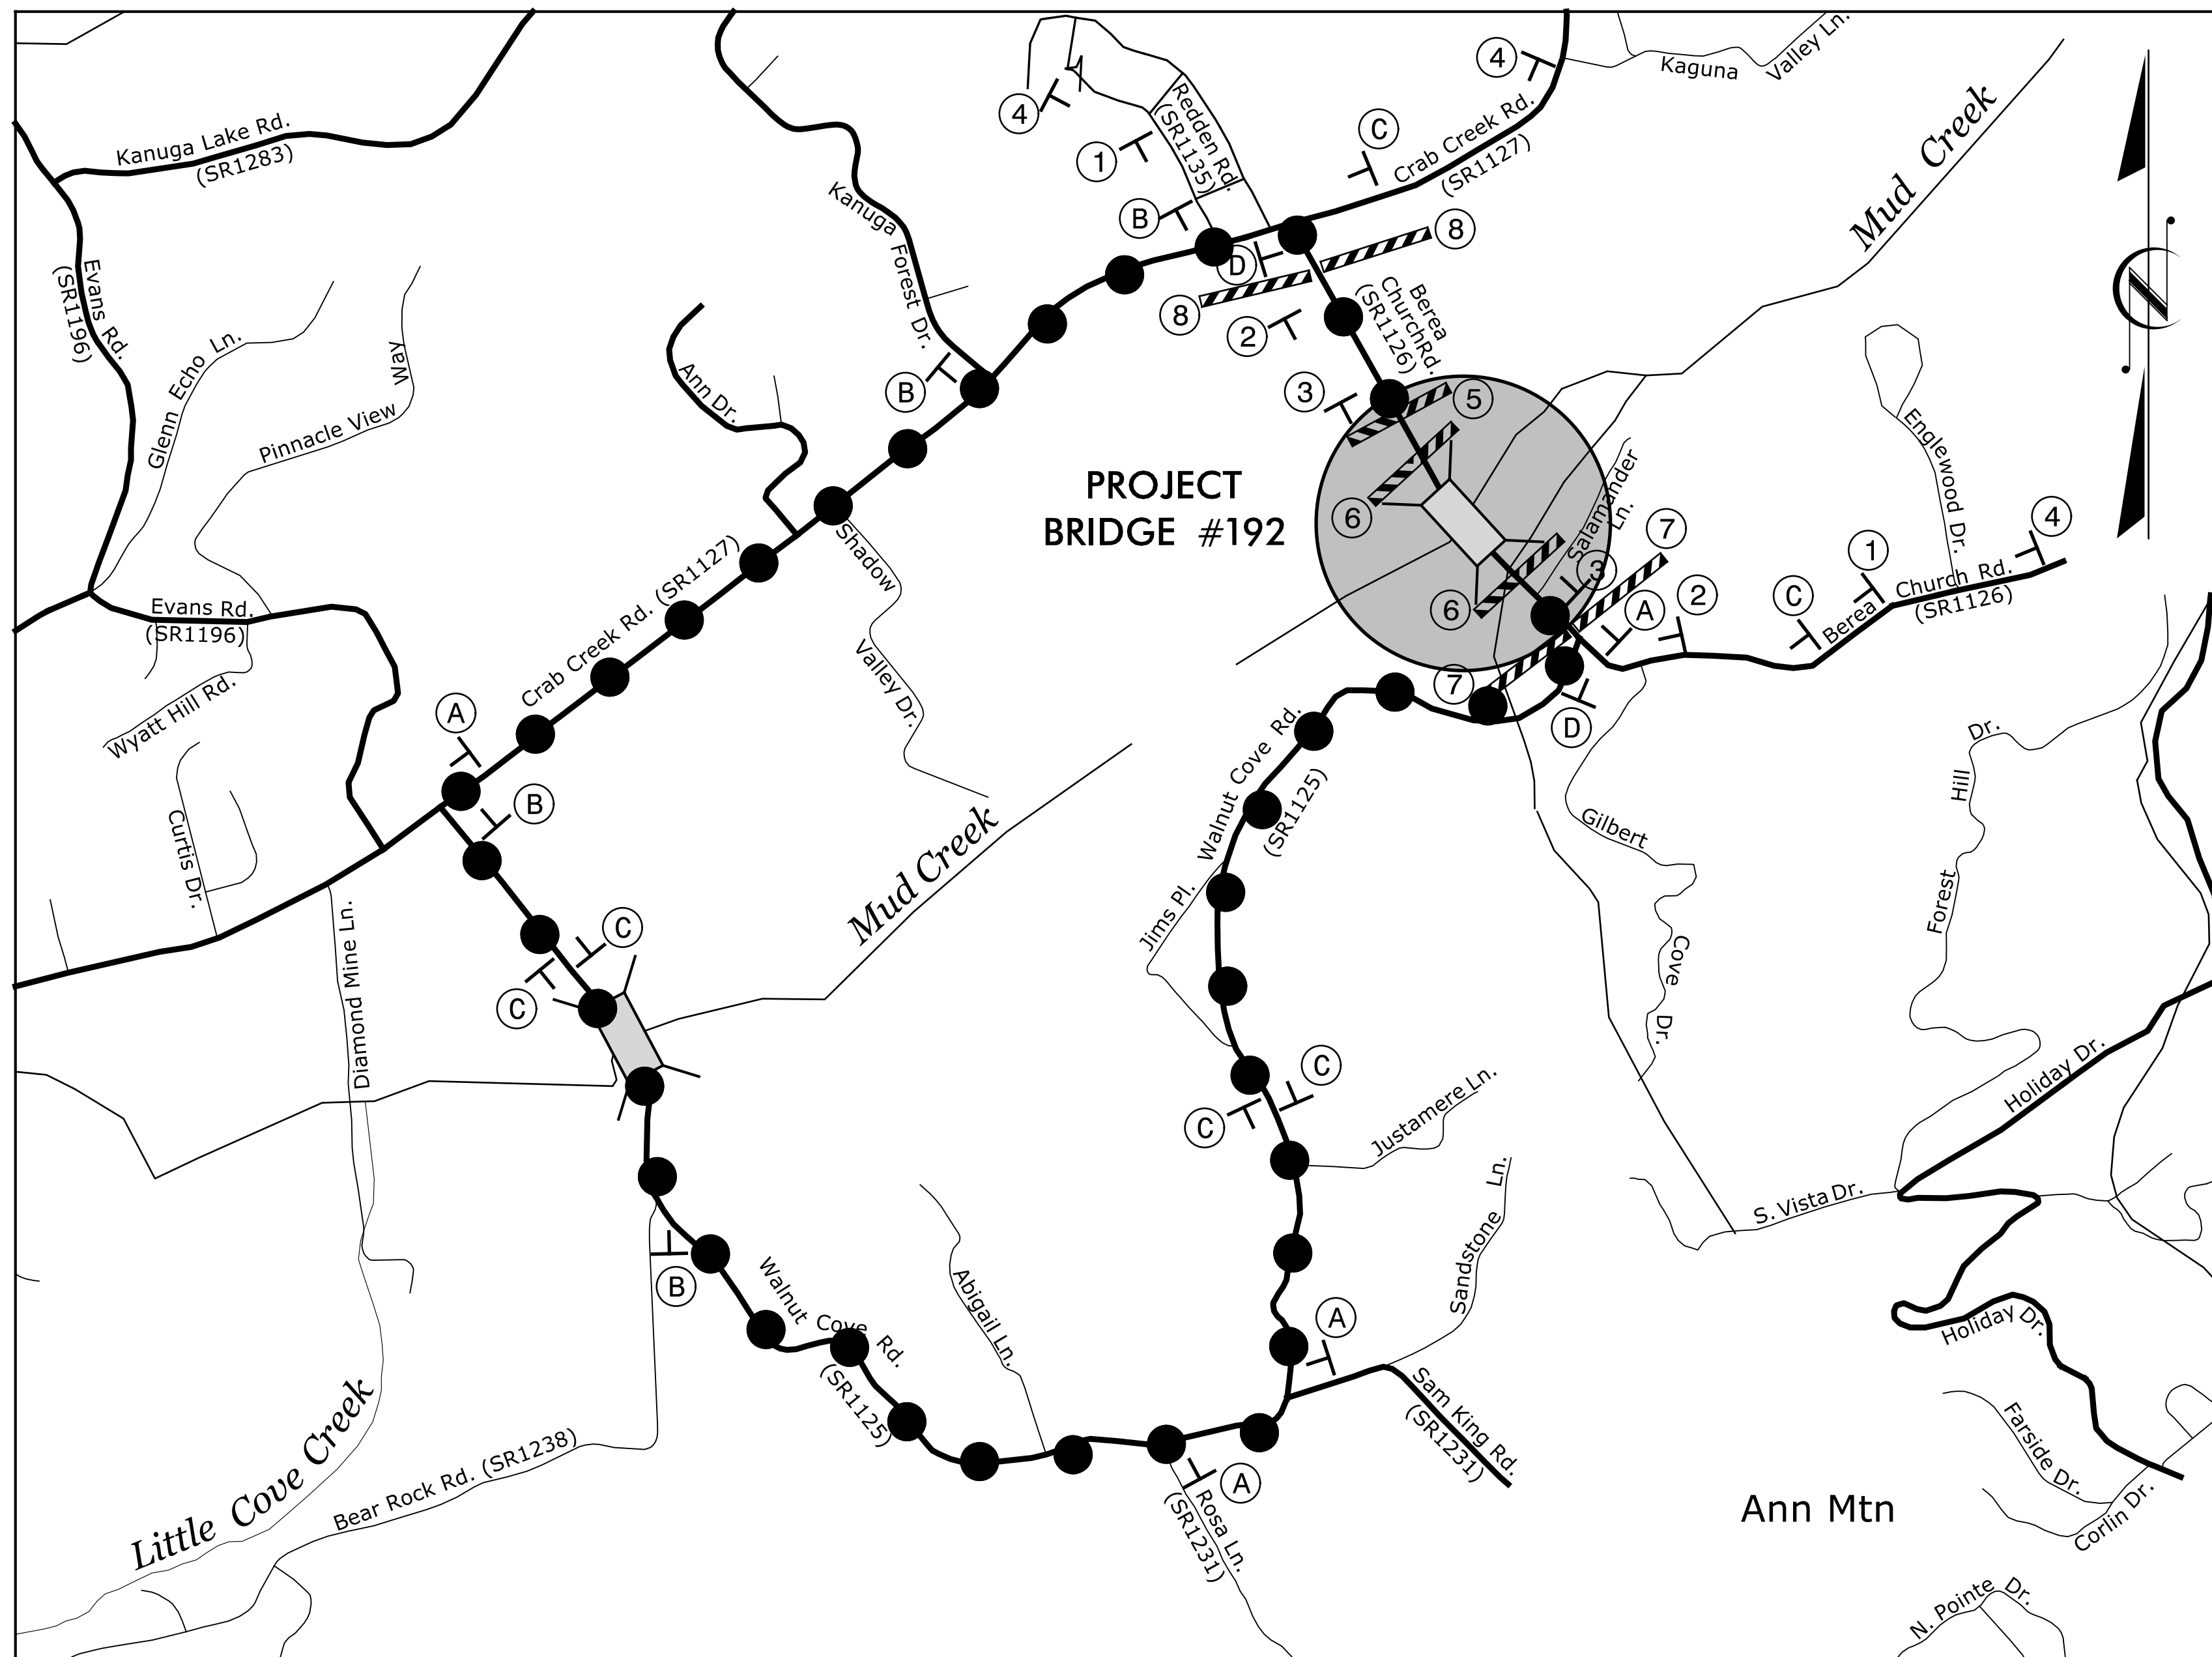
These revisions do not change bid items or the associated quantities.

Please access ebs addenda files on Bid Express®.

Thank you for your attention to this matter.

PROJECT REFERENCE NO.	SHEET NO.
B-6023	TMP-2A
HENDERSON COUNTY BRIDGE #440192	
<p align="center"><b>DOCUMENT NOT CONSIDERED FINAL UNLESS ALL SIGNATURES COMPLETED</b></p>	

## DETOUR ROUTE

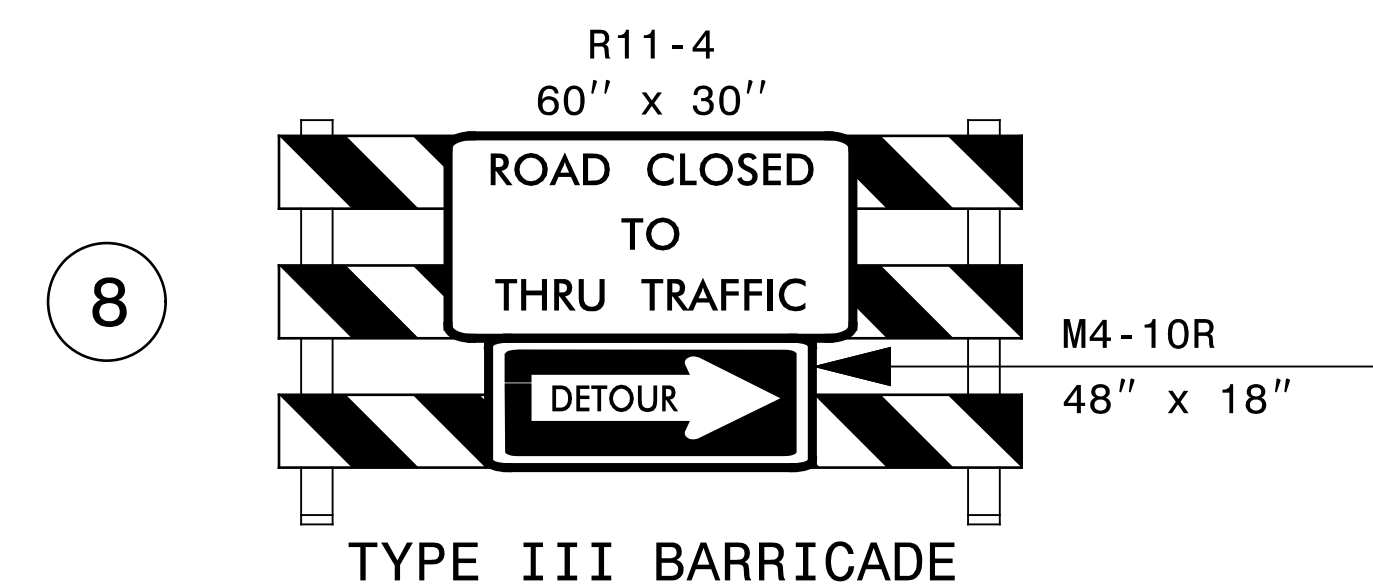
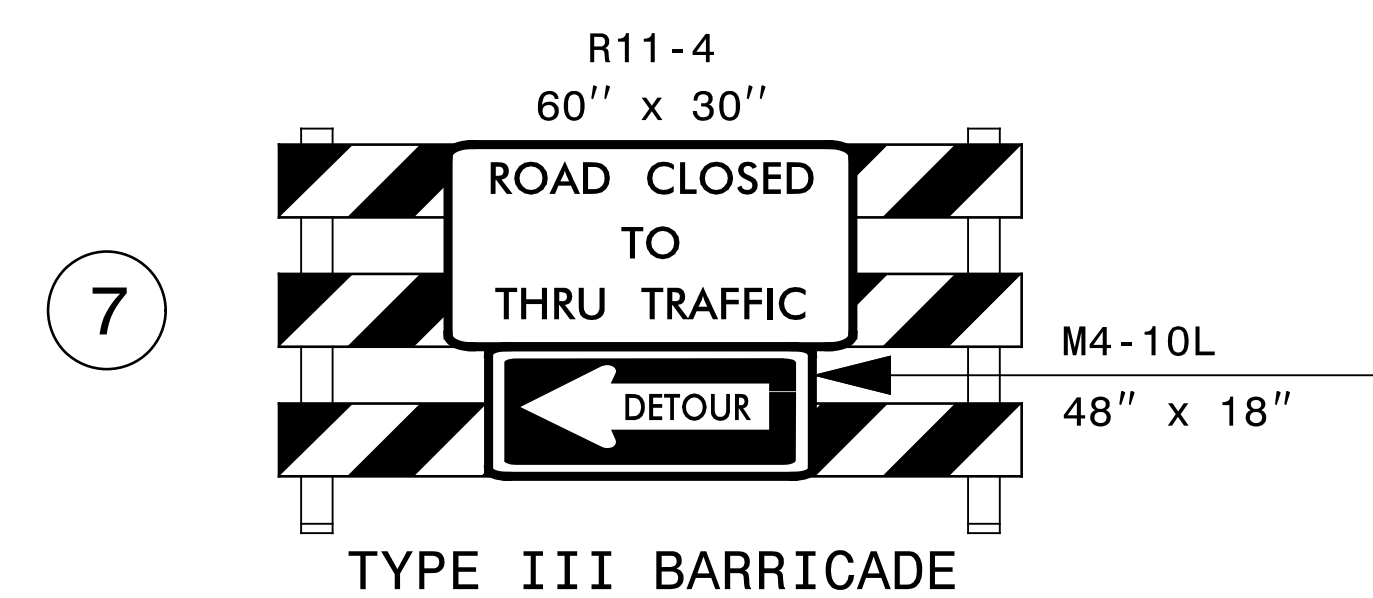
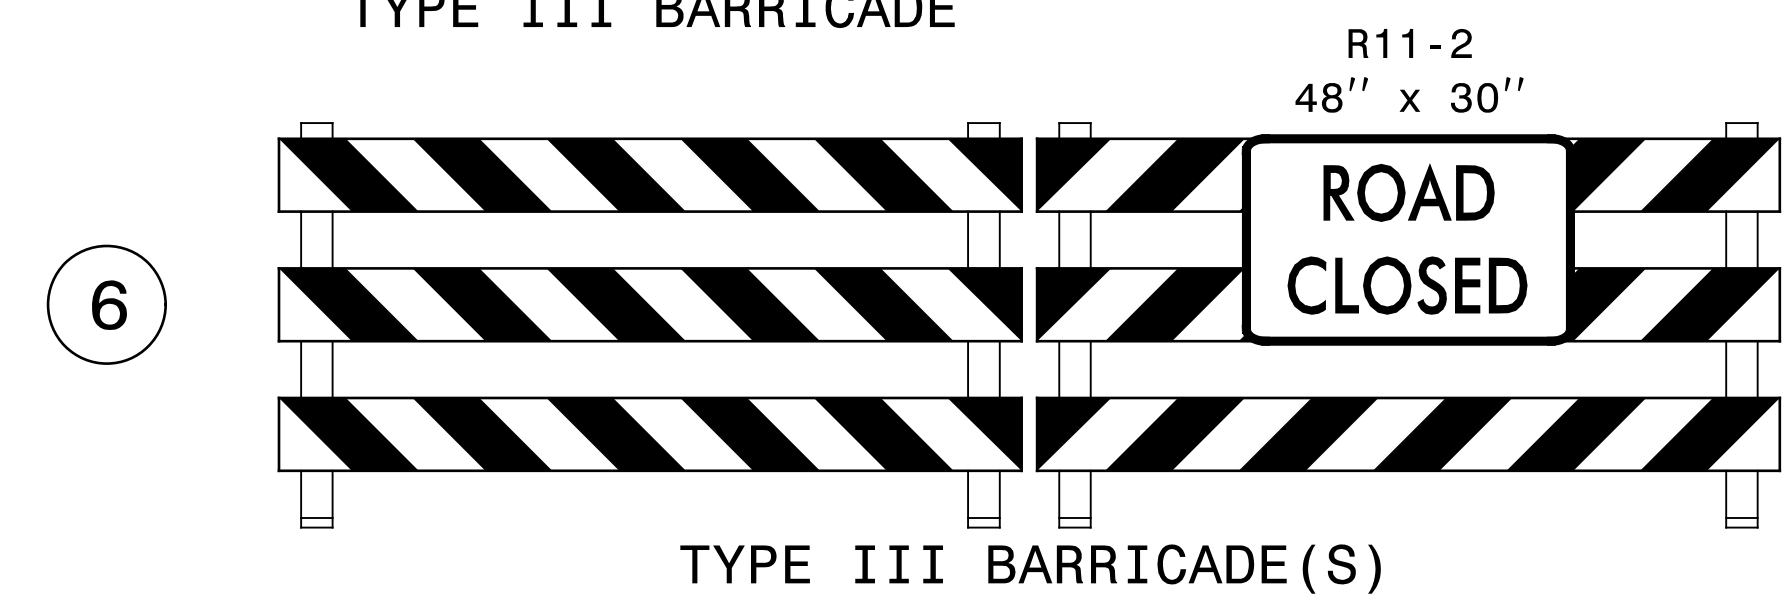
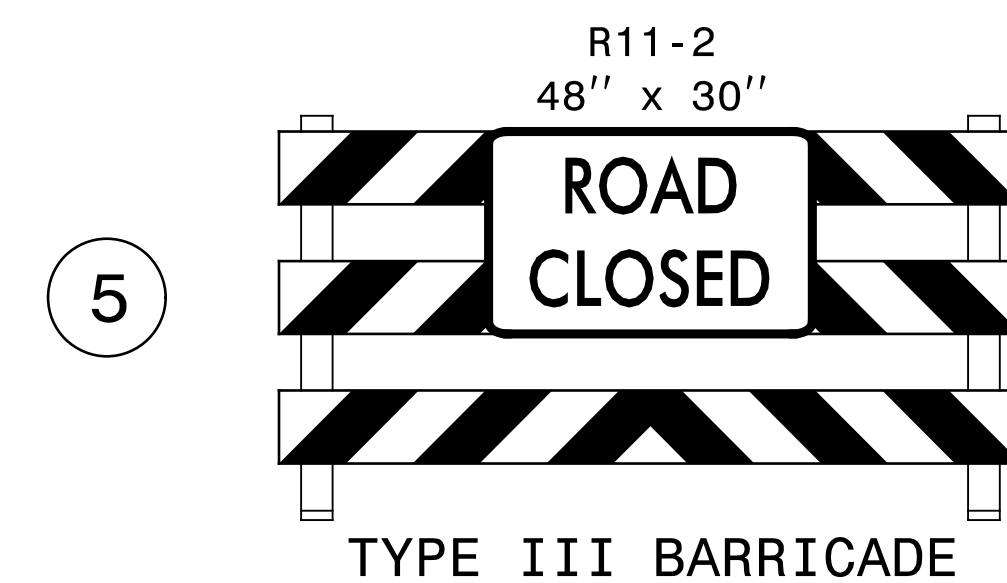
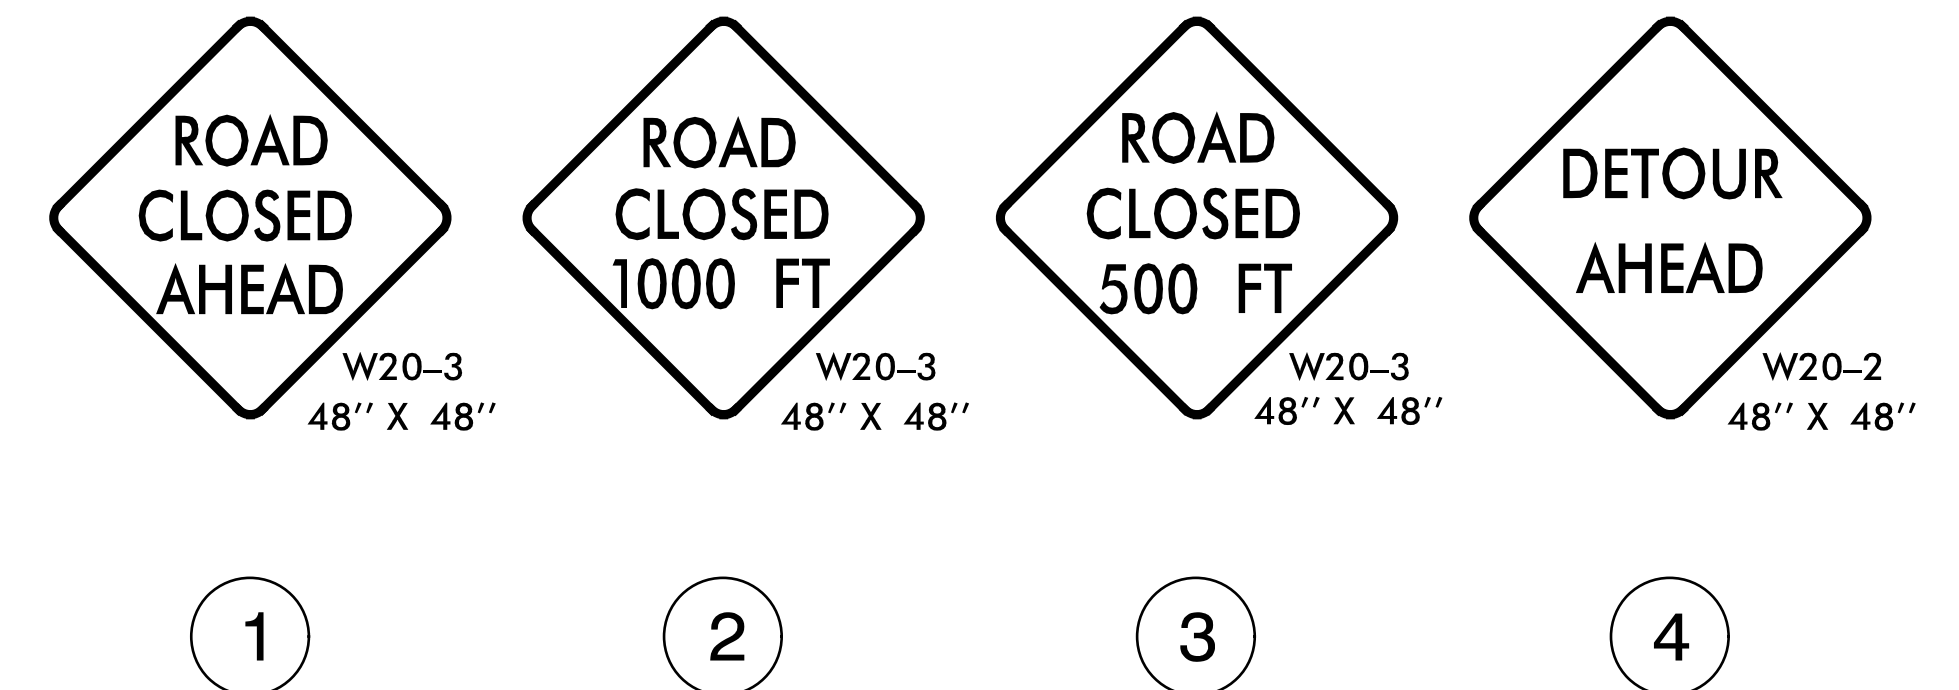
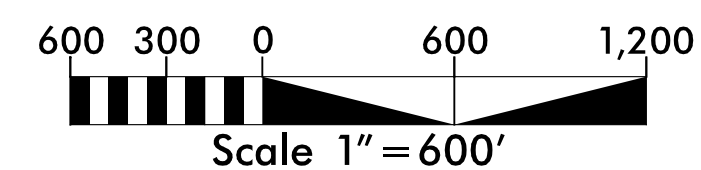
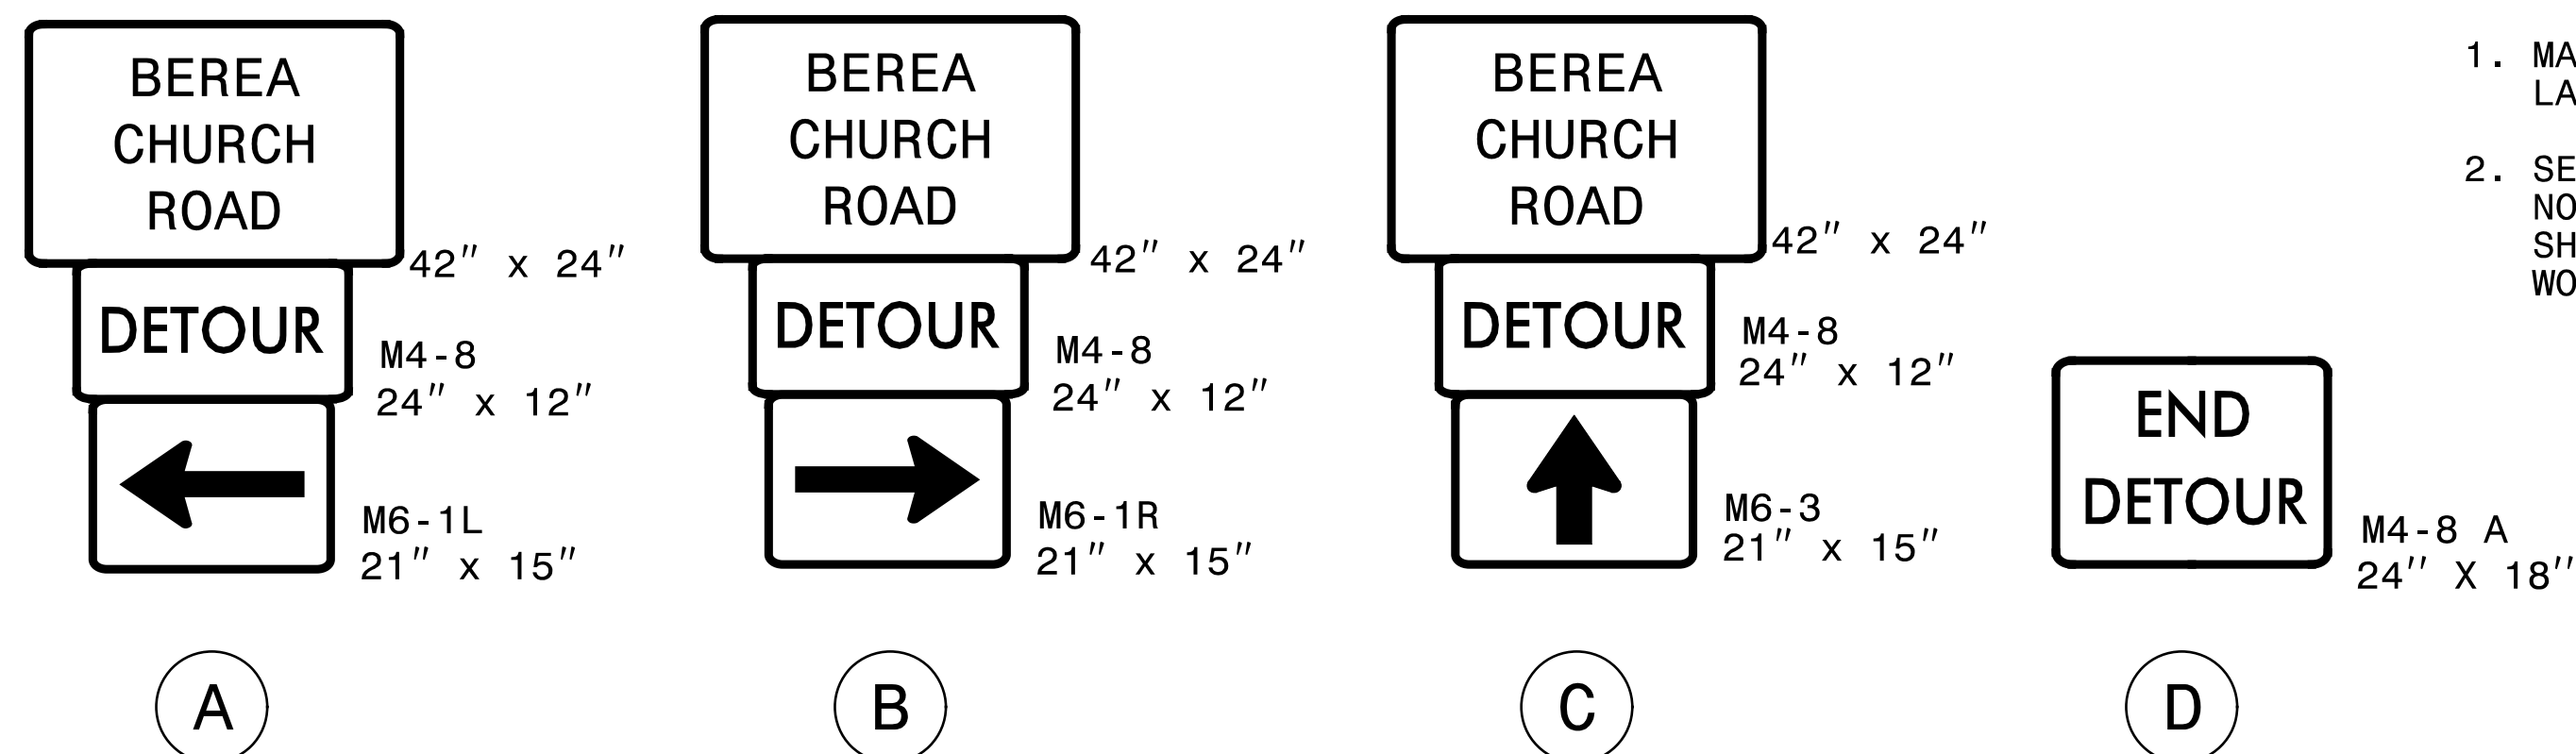




### *VICINITY MAP*

***NTS***

NOTES:

1. MAINTAIN ACCESS TO SALAMANDER LANE AT ALL TIMES.
2. SEE ROADWAY STANDARDS DRAWING NO. 1101.03, SHEET 1 OF 9 AND SHEET 2 OF 9, FOR ADDITIONAL WORK ZONE SIGNS.



APPROVED <u>Chris Johnson</u> DATE <u>8/2019</u> <small>FEDESAF 001642</small>		 <h2 style="margin: 0;">OFF-SITE DETOUR ROUTE &amp; SIGNING</h2>
---	---	---